


A906

KEYPLAN

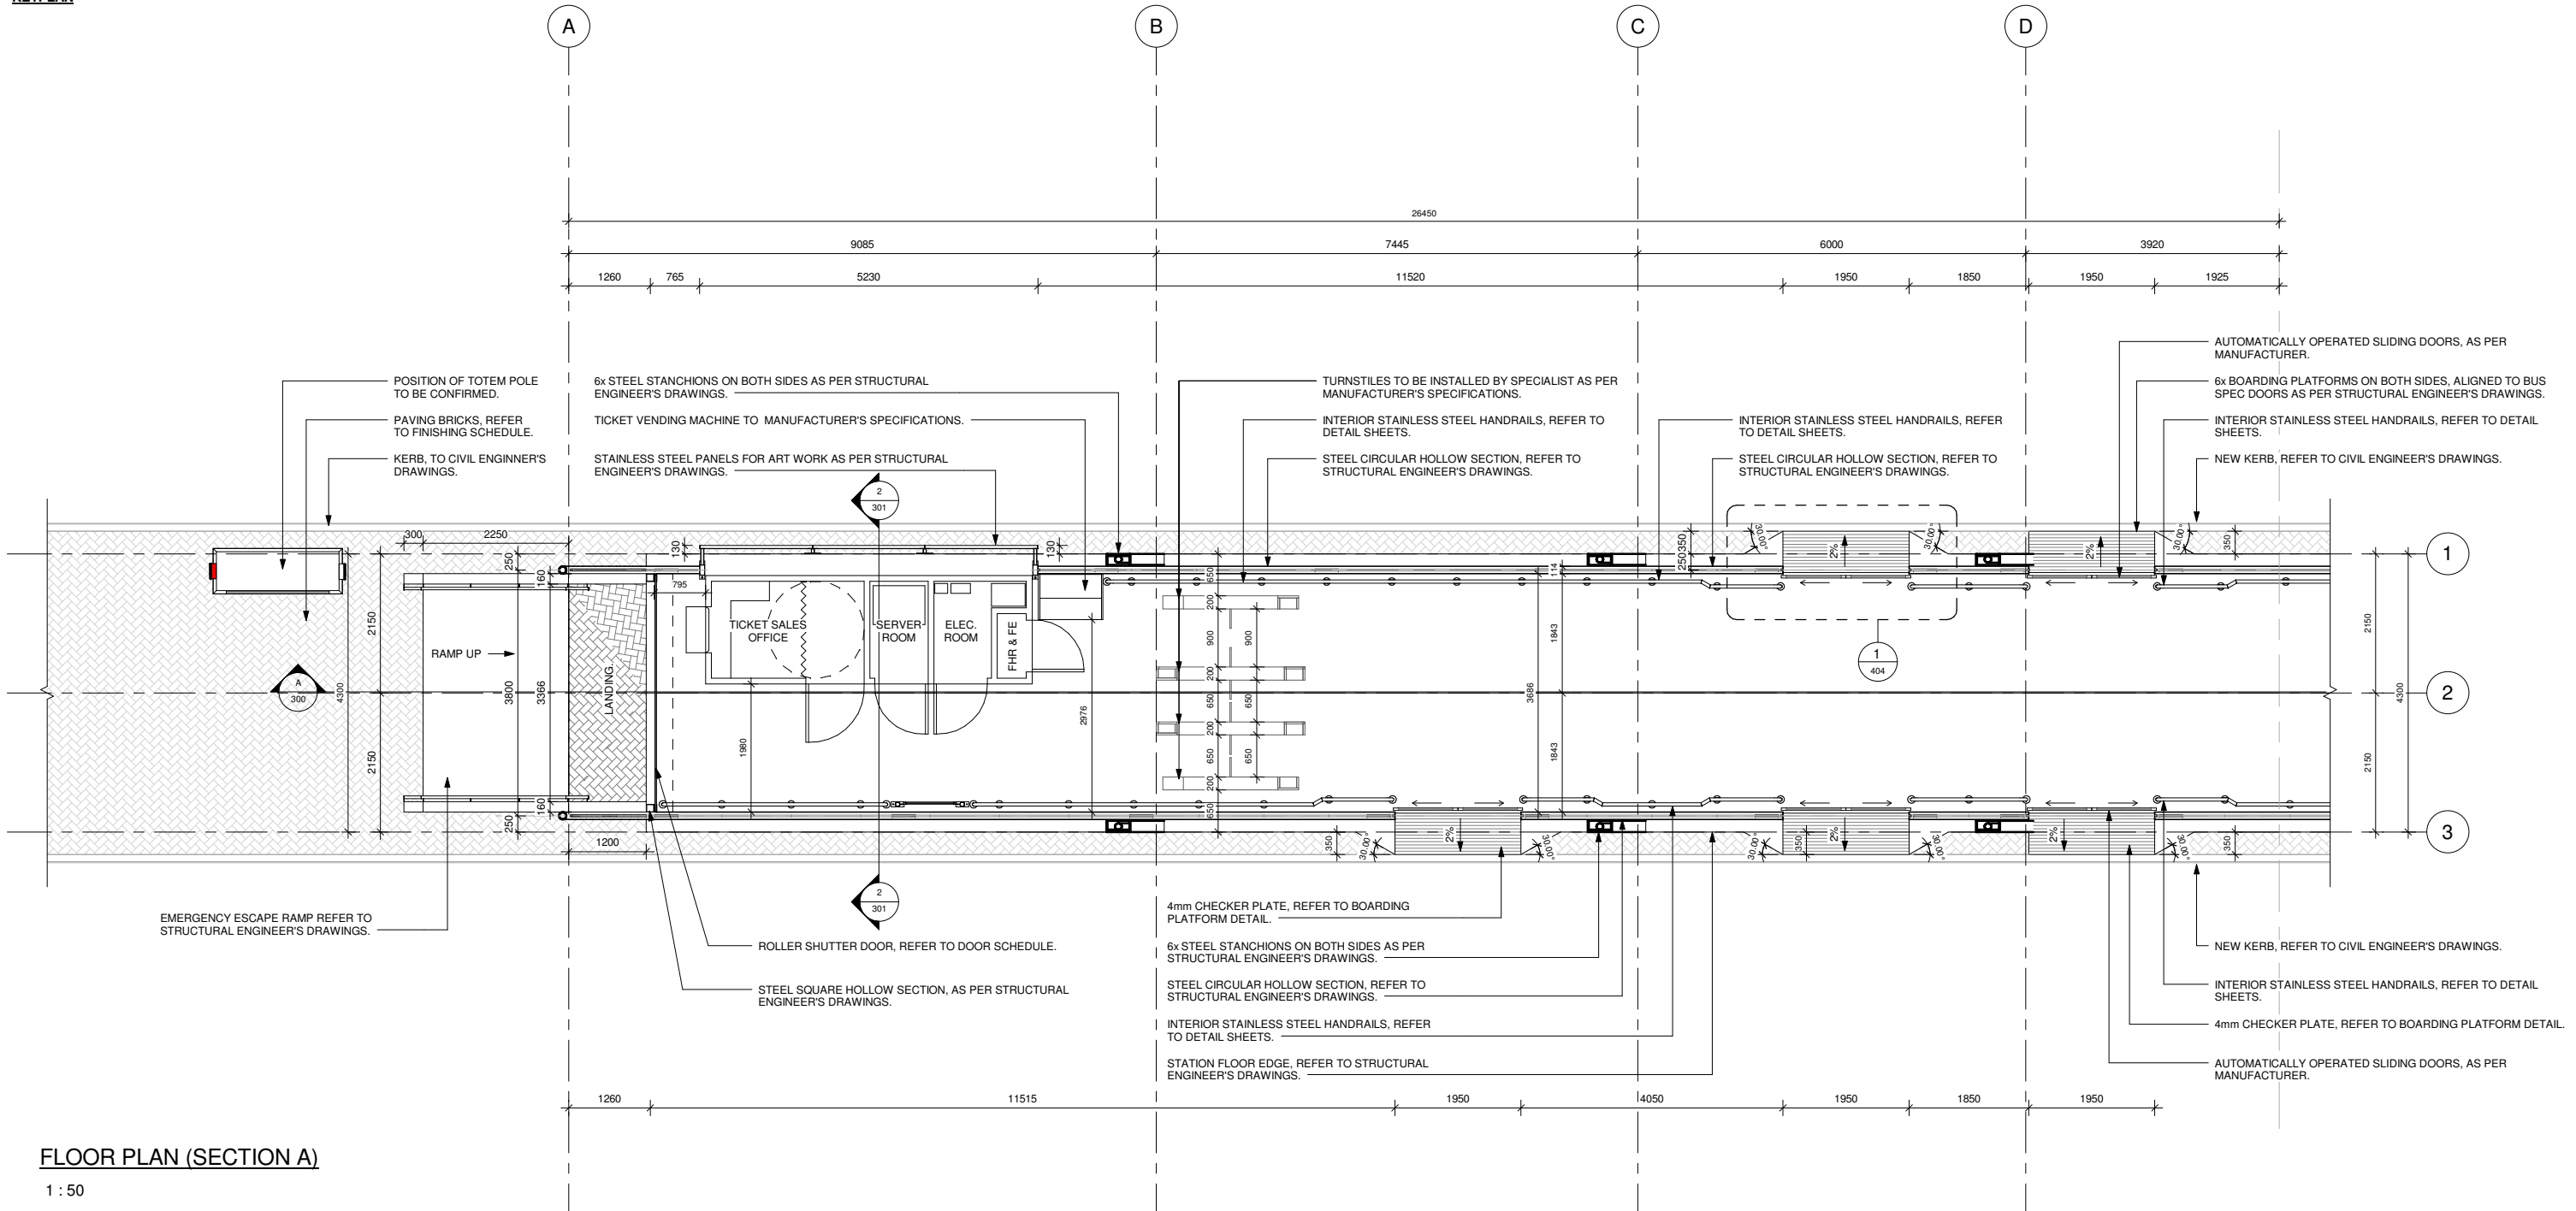

FLOOR PLAN (SECTION A)

1 : 50

CONSTRUCTION

LEGEND:

ISSUED FOR INFORMATION ONLY

Rev	Date	Description of changes	By

REVISIONS

APPROVED
THE MASTER HELD AT DELTA BUILT ENVIRONMENT CONSULTANTS BEARS THE ORIGINAL SIGNATURE OF APPROVAL

SACAP No. 21362

Consultant

SIGNATURE: _____ MARCEL KIMOTO _____ DATE: _____

Date	Issue Date	Scale	1 : 50	Designed By	M. KIMOTO
Checked By	M. KIMOTO	Drawn By	E. RAYTON	Approved By	M. KIMOTO

Cad File Name: DBEC-MRPRO-09-06 P13148-LF-CN-11-ARC-100 Rev

P O BOX 35703
MENLOPARK
0102
TEL: (012) 368 1850
FAX: (012) 348 4738

Client

The Bus Factory
No.3 President Street
Newtown
Johannesburg
TEL: +27 11 688 7851
FAX: +27 11 688 7899

Project Description	LB SOUTH OF LOUIS AVE LOW FLOOR
Project	JDA BRT STATIONS
Drawing Title	FLOOR PLAN (SECTION - A)
Drawing Units	MILLIMETRES
Drawing Size	A1
Drawing No	P13148-LF-CN-11-ARC-100